

# SOCCER FIELD


\*MEASUREMENTS are taken from outside to outside of the line.

**HASH MARK (optional)**  
(1 yd. in length beyond goal line;  
11 yds. from touch line;  
located at each corner of field)

If used on a football field, portable goals should be anchored at least 2 yards in front of the base of the existing football goalposts.

For information on recommended specifications for lighting, you may contact:  
**Illuminating Engineering Society of North America**  
345 East 47th Street  
New York, NY 10017  
212-248-5000

Dotted line is minimum boundary for spectators, fencing or any objects.

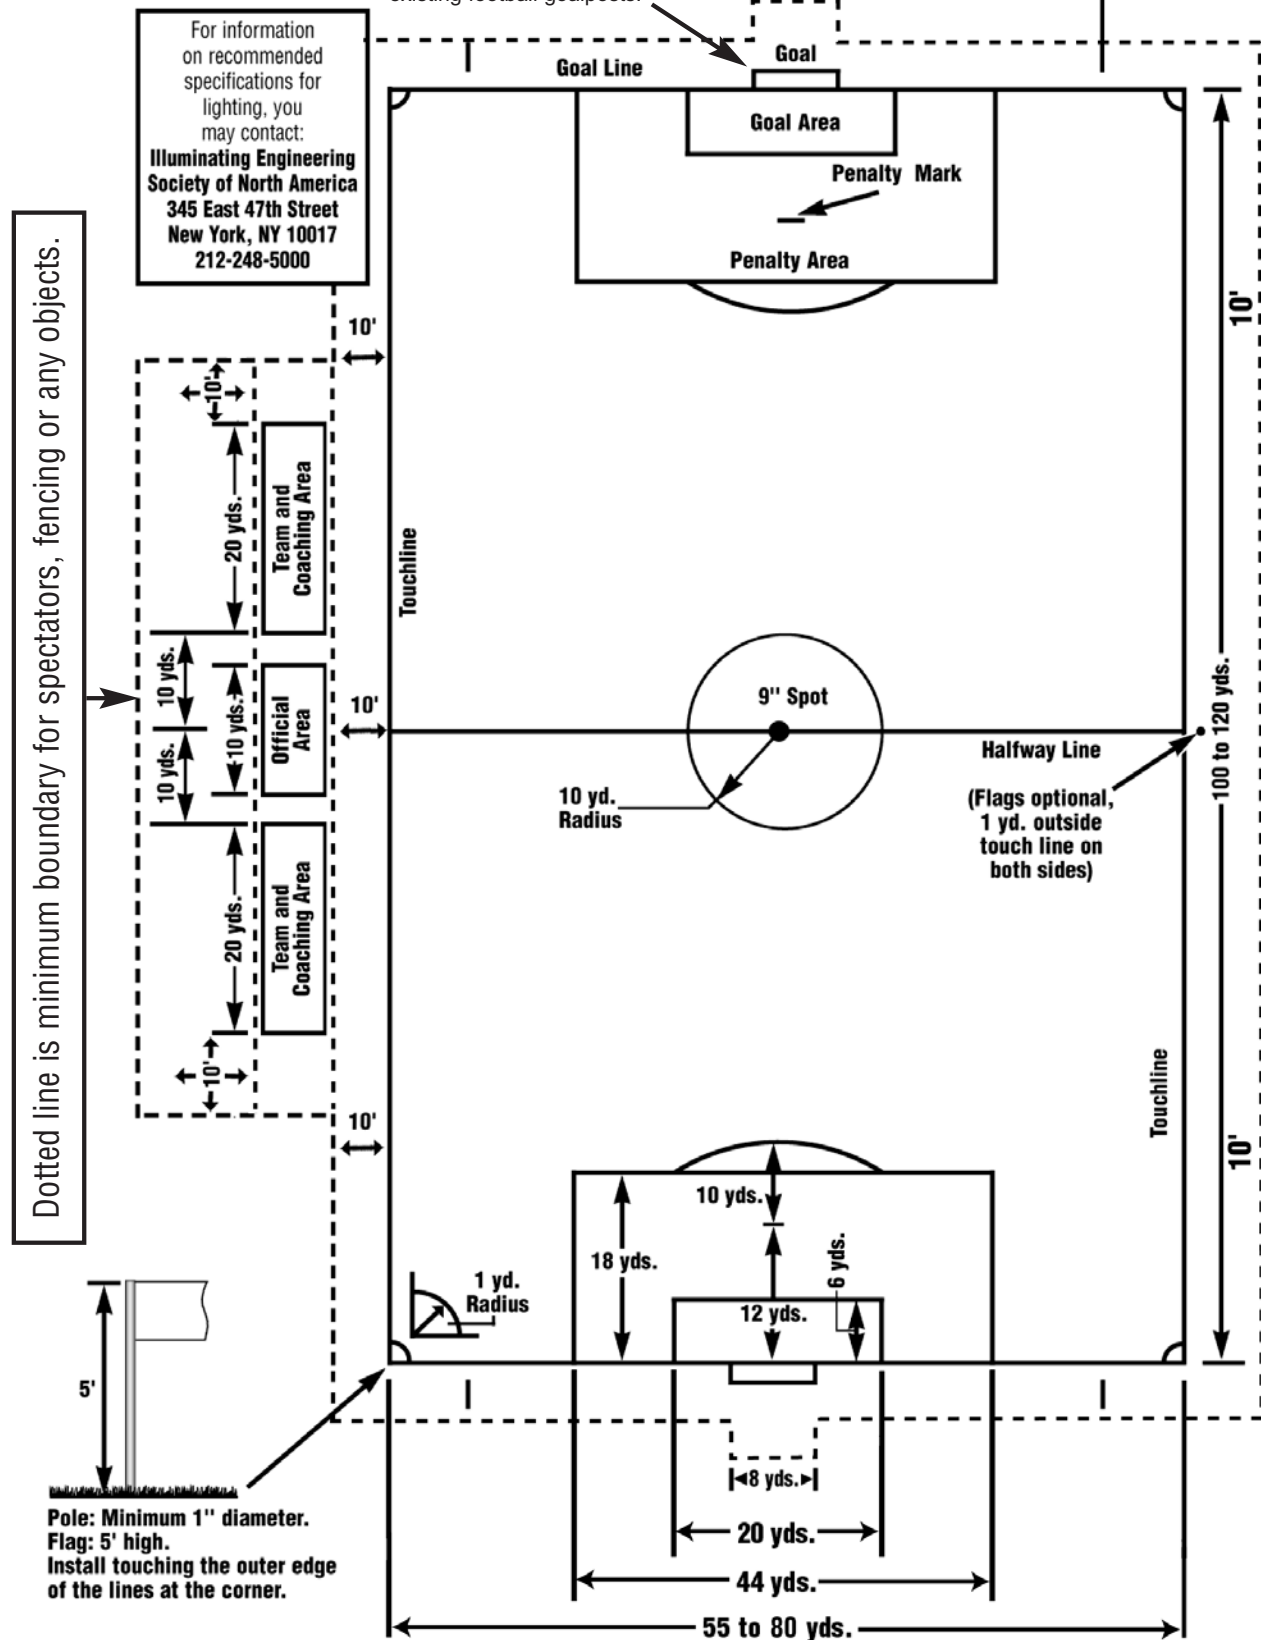

An engineered soccer field should have a minimum of one-and-one-half percent slope on fields which are surface drained and made up of native soil. For fields with underground drainage the slope should be no less than one percent slope. Slope is measured from center to side. Under no circumstances should a soccer field be flat. For more information, contact Design Architects, 816-842-5200.